


Ground Floor

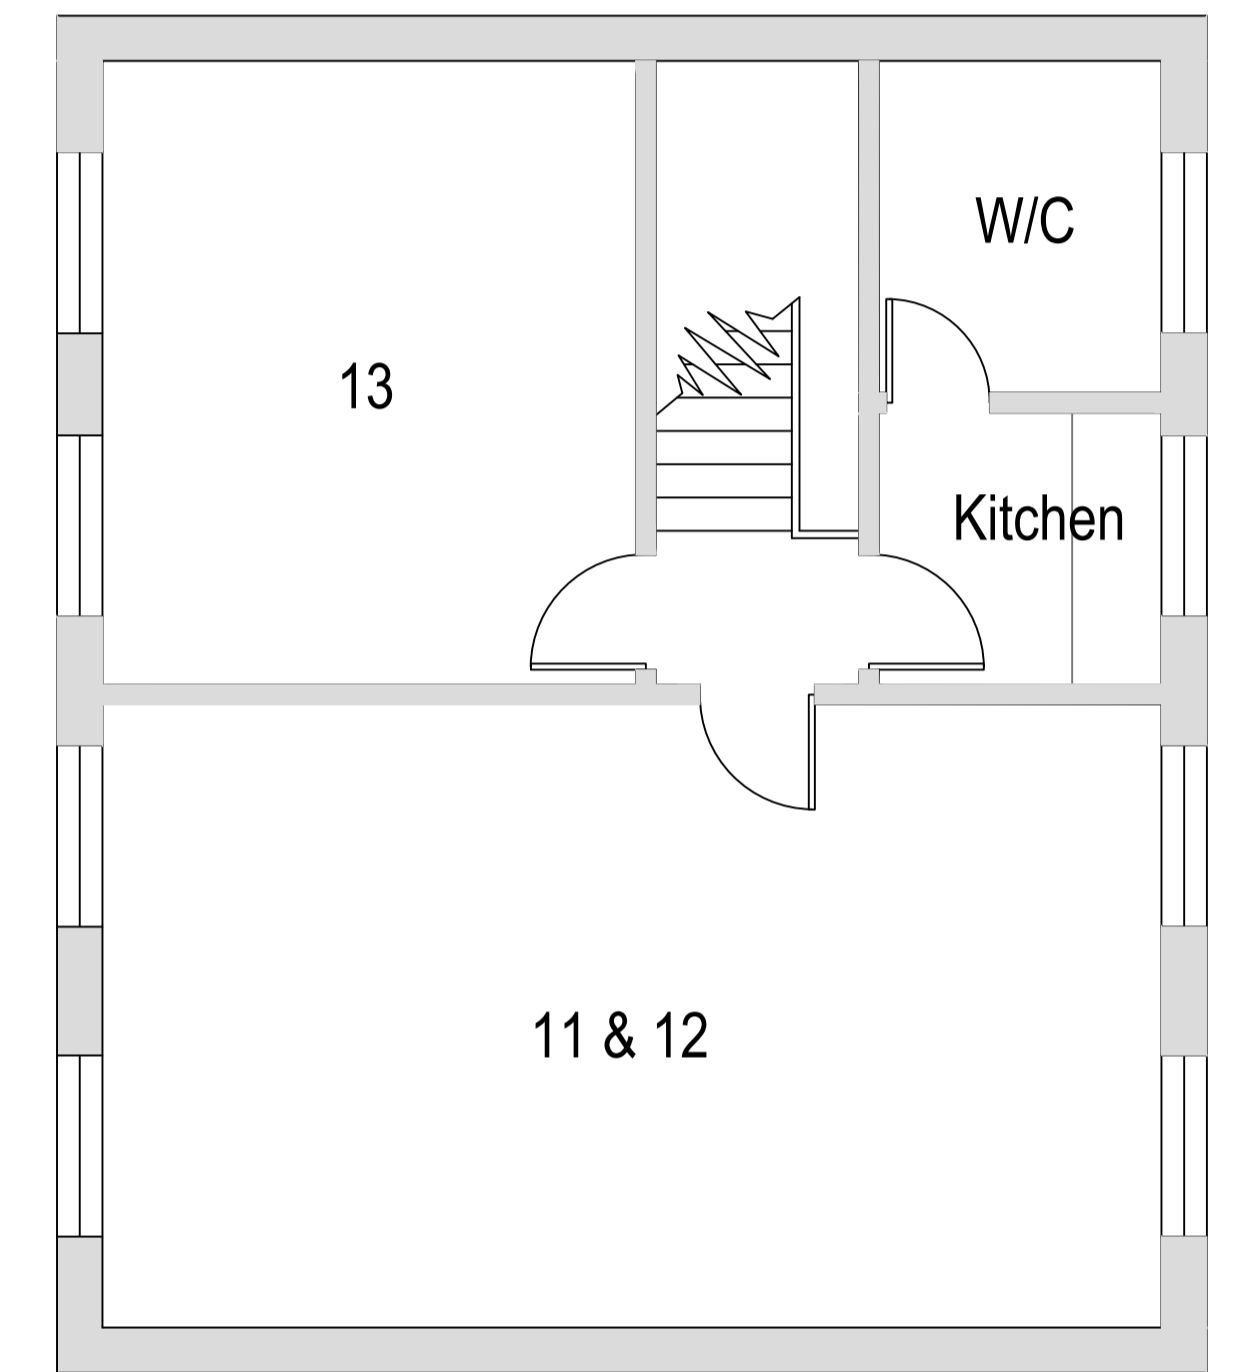

First Floor

<table border="1"> <tr> <th>REV</th> <th>DATE</th> <th>DESCRIPTION</th> <th>BY</th> </tr> <tr> <td>Rev 1</td> <td>01/02/2019</td> <td>Existing layouts</td> <td>BH 01</td> </tr> <tr> <td>Rev 2</td> <td>09/02/2019</td> <td>Added details</td> <td>BH 01A</td> </tr> </table> <p><small>COPYRIGHT: This drawing is copyright and must not be reproduced without written consent. All Measurements to be checked on-site. Do not scale from this drawing.</small></p>	REV	DATE	DESCRIPTION	BY	Rev 1	01/02/2019	Existing layouts	BH 01	Rev 2	09/02/2019	Added details	BH 01A	<p>Plough Road Centre Plough Road Gt Bentley Essex CO7 8LQ</p>	<p>Beaver house</p>
REV	DATE	DESCRIPTION	BY											
Rev 1	01/02/2019	Existing layouts	BH 01											
Rev 2	09/02/2019	Added details	BH 01A											
<p>Wright Ruffell Cameron Architectural Design Service</p> <p>Beaver House Plough Road Centre Great Bentley Essex CO7 8LG</p> <p>Tel: 01206 250601 Fax: 01206 251443 e-mail: andy@wrcads.co.uk Web Site: wrcads.co.uk</p>	<p>Paper Size: A1 SCALE: 1:100 DATE: 01/02/2019 PROJECT NO: 384 DWG. NO: BH 01A</p>	<p>DRAWN BY Mark Underwood</p> <p>CHECKED BY Roger Wright <small>BSc(hons)</small></p>												